


(EXAMPLE) SITE PLAN

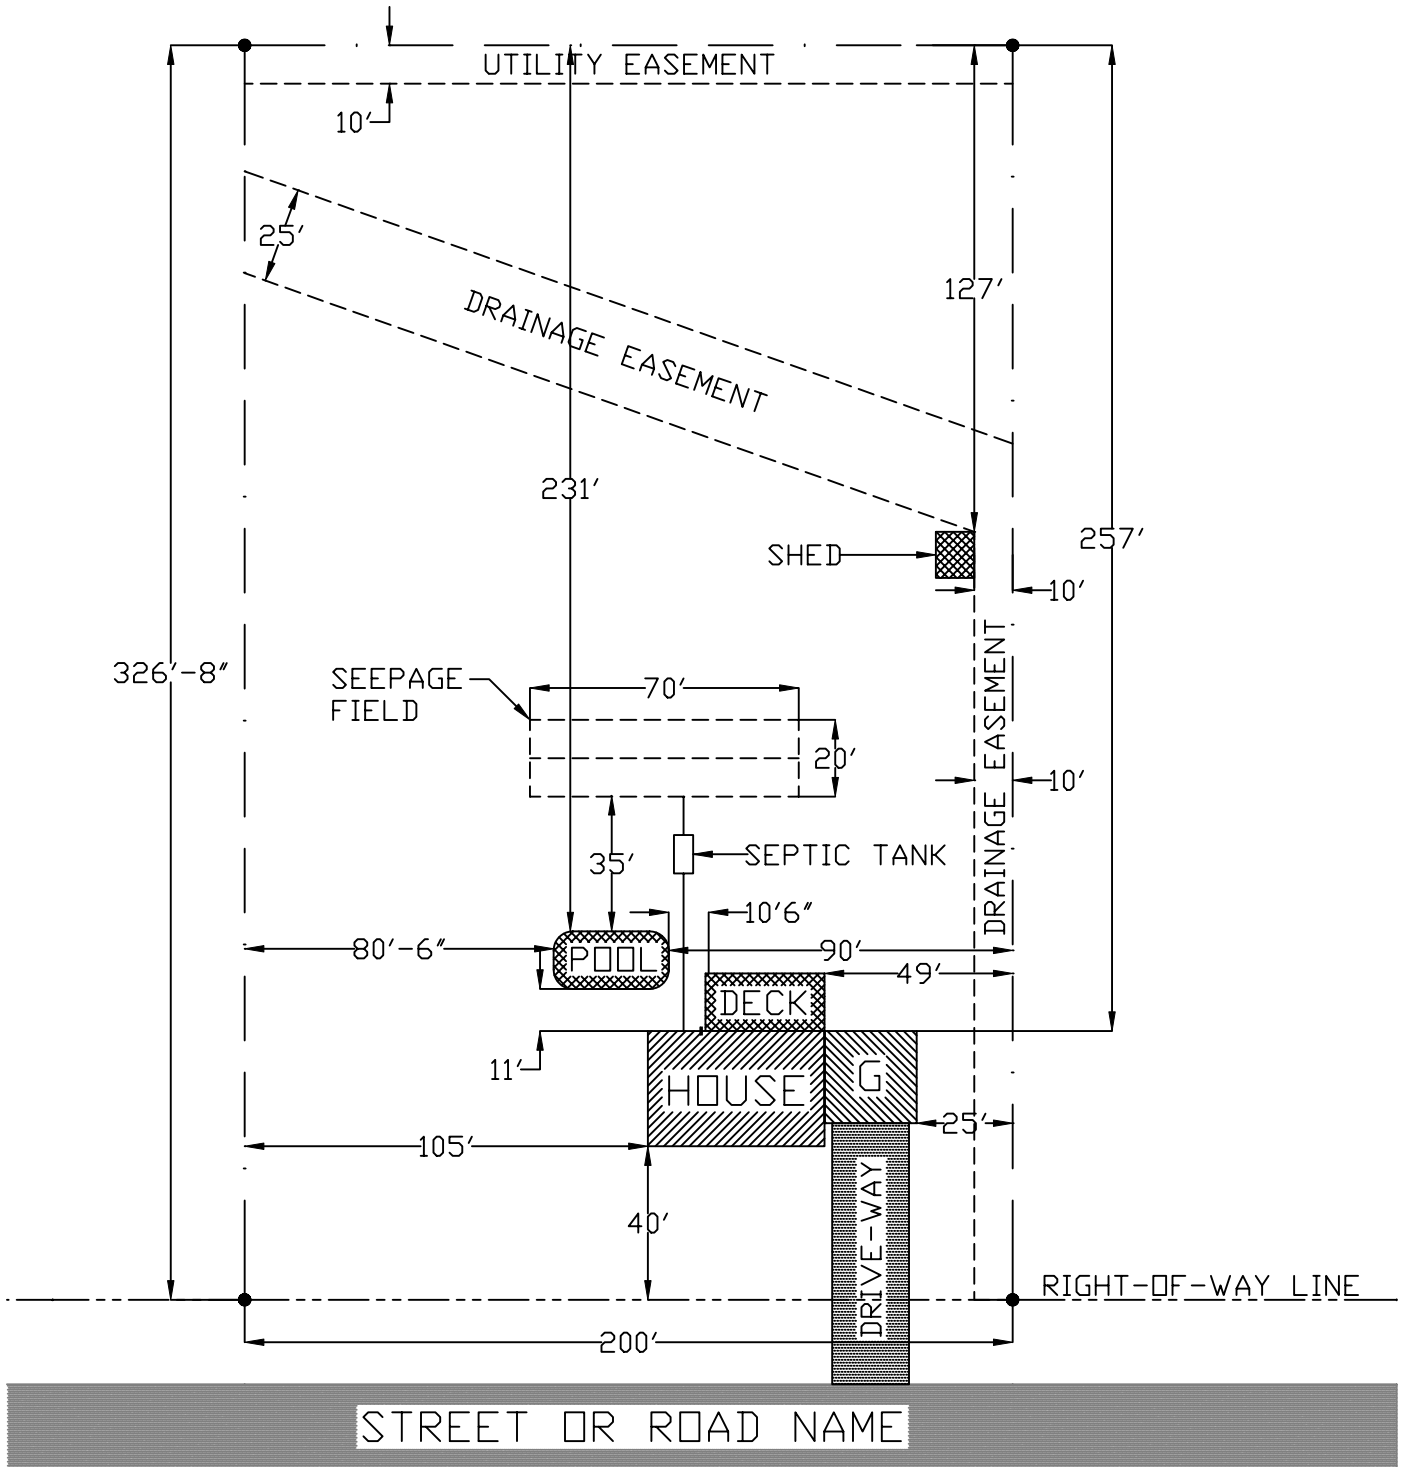

NORTH
1" = 50'